



PLAN ON MODULAR
ROOFLIGHT

Kerb Specification:
X2V kerb constructed from self finish
white uPVC

Typical Glazing Specification:
Outer - 3mm thick clear UV protected
polycarbonate
Mid - 2mm thick clear polycarbonate
Inner - 3mm thick clear polycarbonate

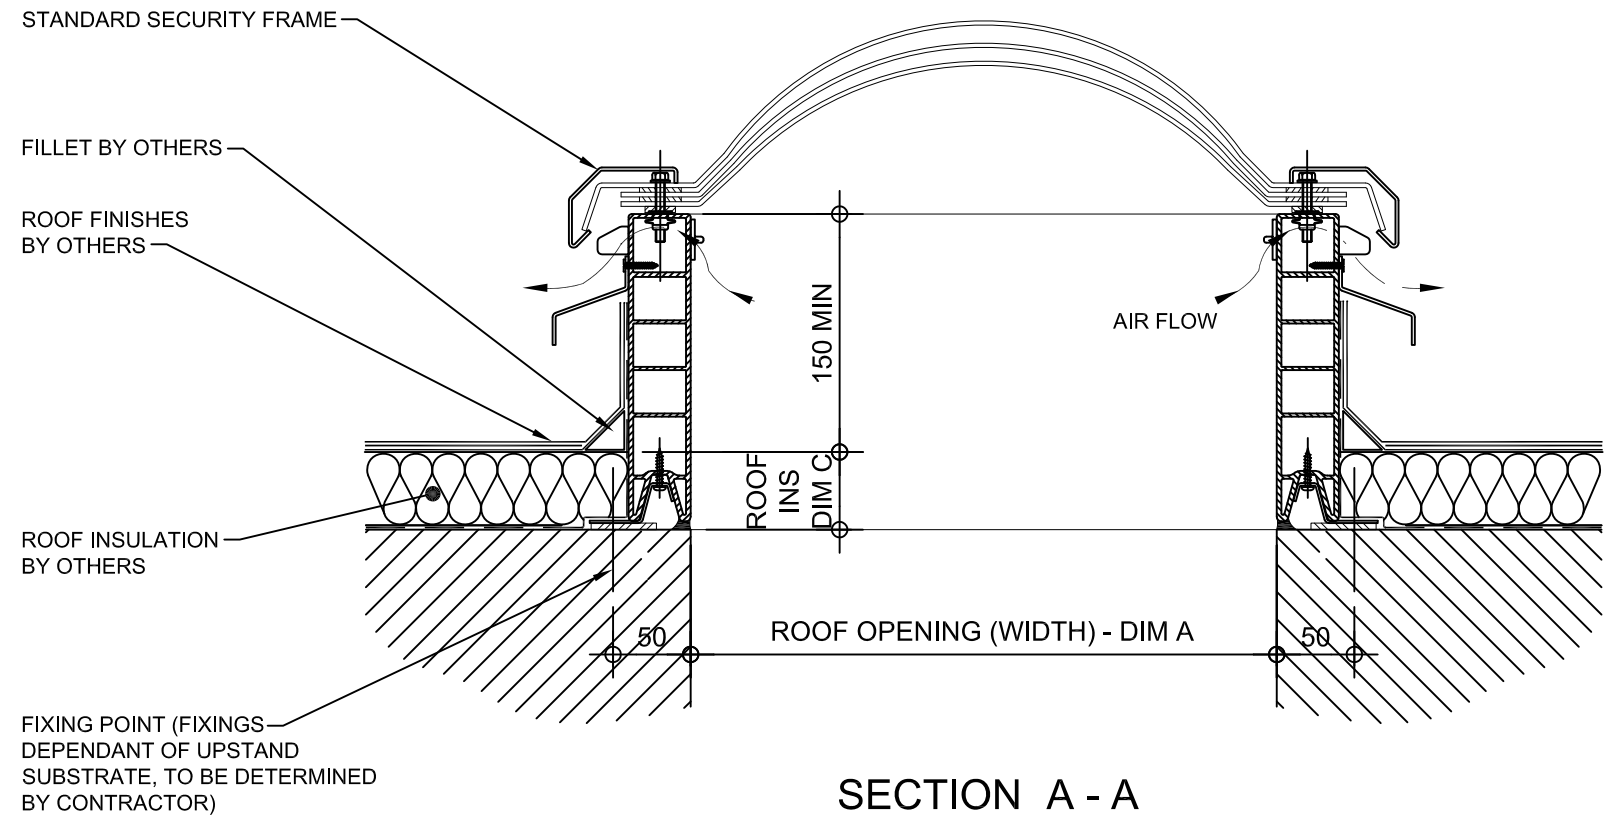

SECTION A - A

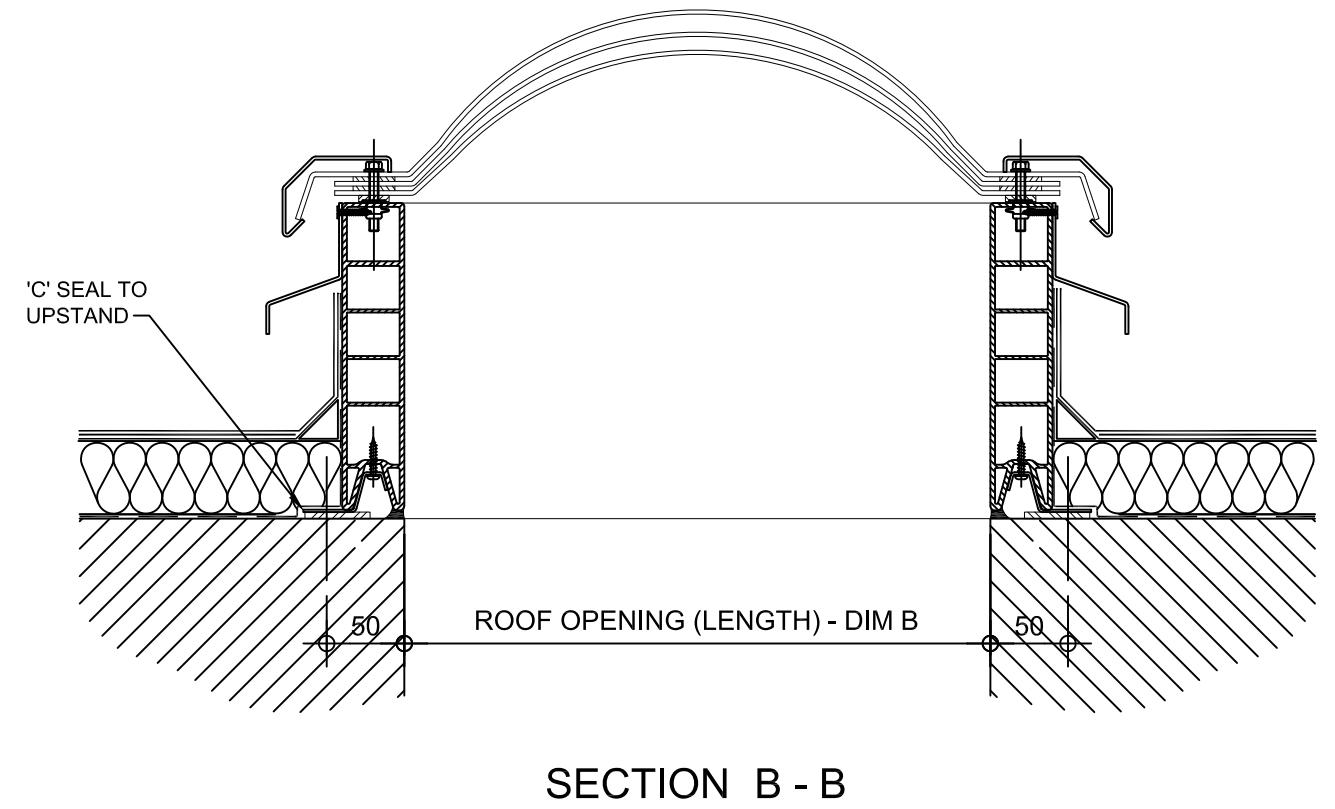

SECTION B - B

REV:	DATE:	DESCRIPTION:	DRN BY	DESCRIPTION:
1	29.11.13	Updated to show single stack	IW	uPVC X2V kerb with hit & miss ventilation, direct to roof with Triple skin polycarbonate dome and security frame.
0	06.12.12	New modular drawings released	IW	
				DRAWN BY: IW
				CREATION DATE: 29-Nov-13
				CHECKED BY: DL
				SCALE(S): 1:5 @ A3
				REVISION: 1
				Xtralite (Rooflights) Limited Spencer Road, Blyth Industrial Estate, Blyth, Northumberland, NE24 5TG T:01670 354 157 F:01670 364 875 E:sales@xtralite.co.uk W:www.xtralite.co.uk

Xtralite
ROOFLIGHTS

DRG No.
XT-X2V-C-01-SF