


**PLAN ON MODULAR ROOFLIGHT**

**Kerb Specification:**  
 X2V kerb constructed from self finish white uPVC

**Typical Glazing Specification:**  
 Outer - 6mm thick clear toughened glass  
 Core - 16mm thick air filled cavity  
 Inner - 6.4mm thick clear laminated low 'E' glass

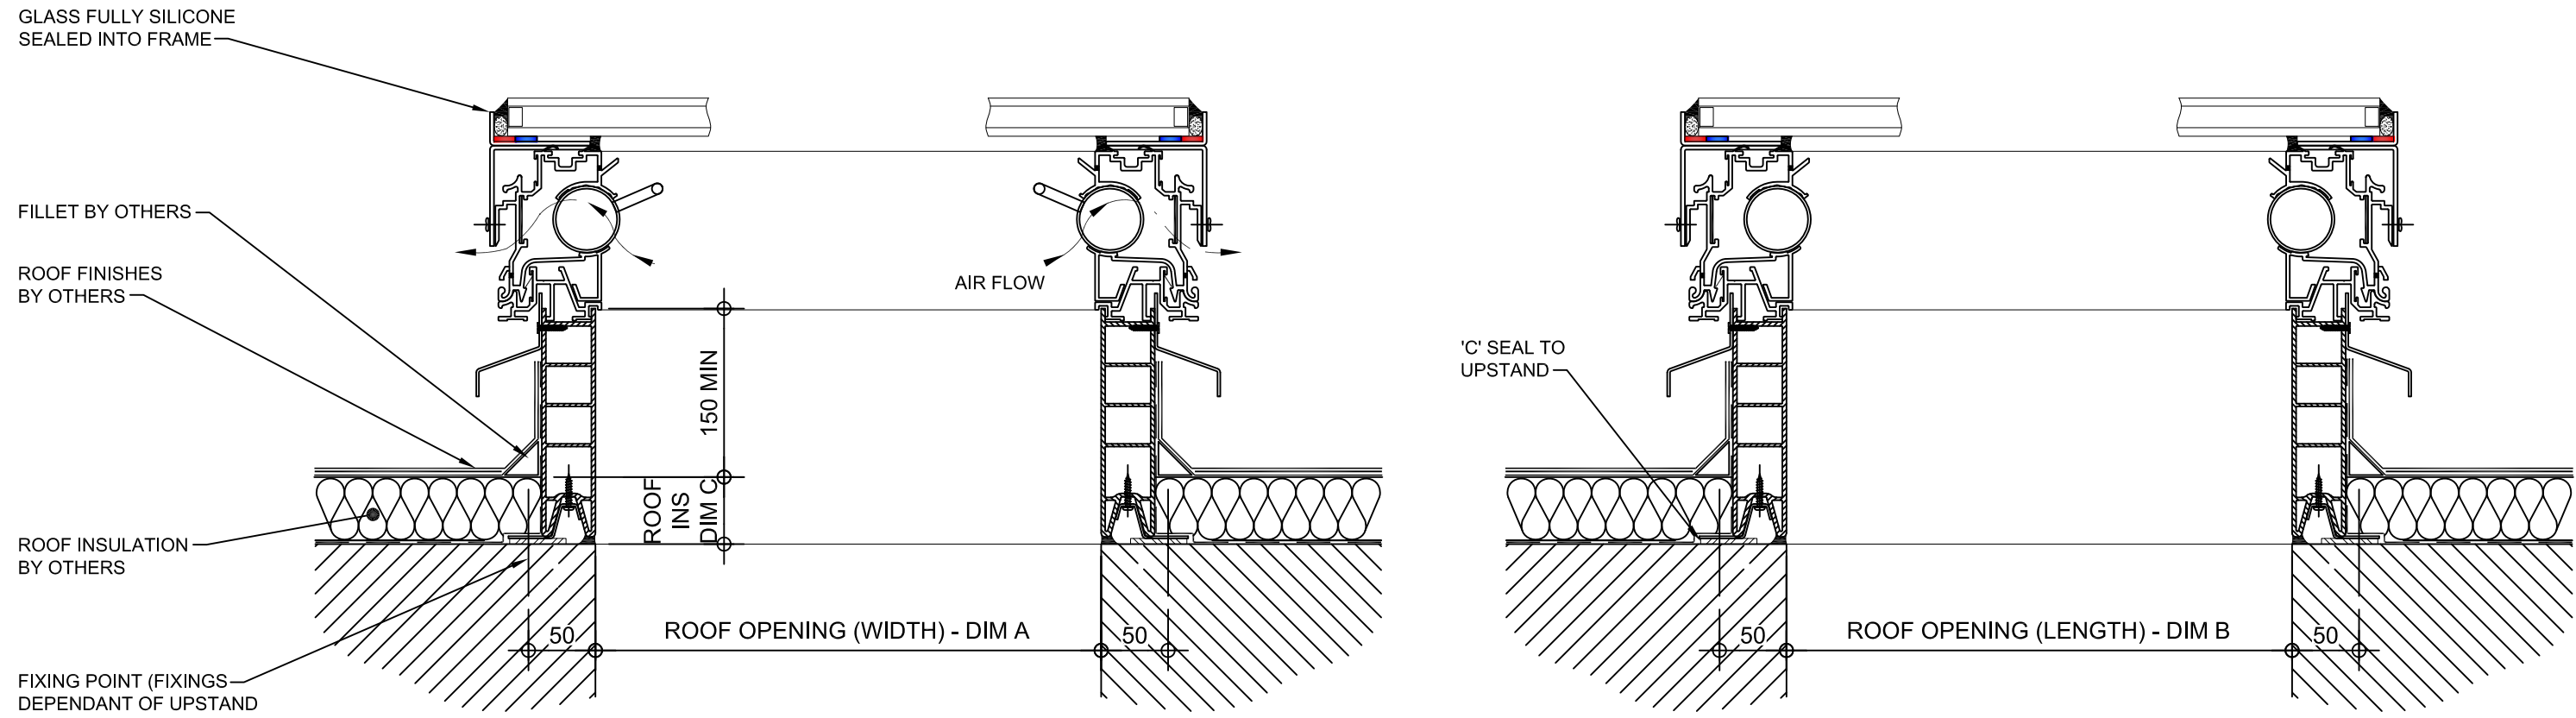

**SECTION A - A**

**SECTION B - B**

REV:	DATE:	DESCRIPTION:	DRN BY	DESCRIPTION:
1	29.11.13	Updated to show single stack	IW	uPVC X2V kerb direct to roof with rotary ventilation and double glazed flat glass top.
0	06.12.12	New modular drawings released	IW	
				DRAWN BY: IW
				CREATION DATE: 29-Nov-13
				CHECKED BY: DL
				SCALE(S): 1:5 @ A3
				REVISION: 1
				<b>Xtralite (Rooflights) Limited</b>
				Spencer Road, Blyth Industrial Estate, Blyth, Northumberland, NE24 5TG
				T:01670 354 157 F:01670 364 875 E:sales@xtralite.co.uk W:www.xtralite.co.uk



DRG No.  
**XT-X2V-C-02-IGLF**