



Kerb Specification:  
 X2V kerb constructed from self finish white uPVC


Typical Glazing Specification:  
 2mm thick polyester powder coated aluminium with 16mm structured polycarbonate internal liner

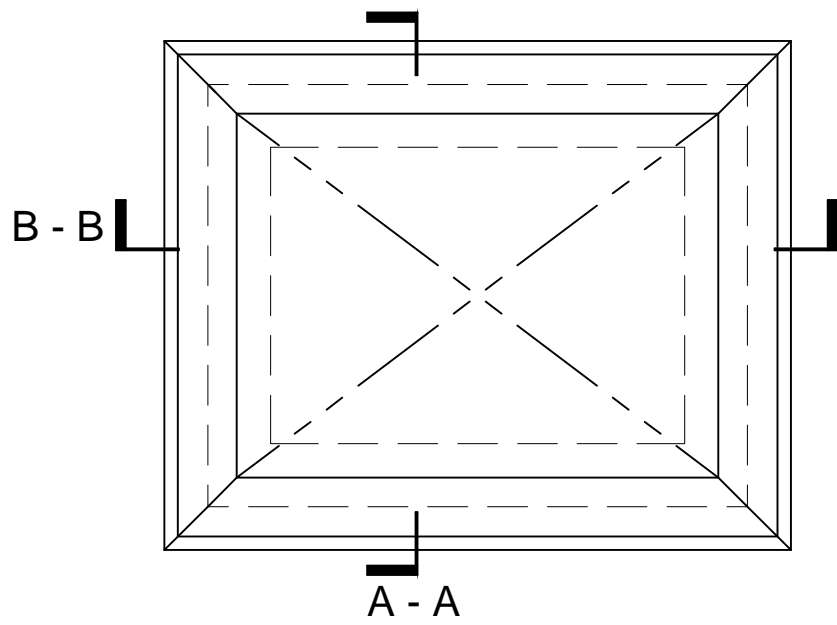


PLAN ON MODULAR ROOFLIGHT

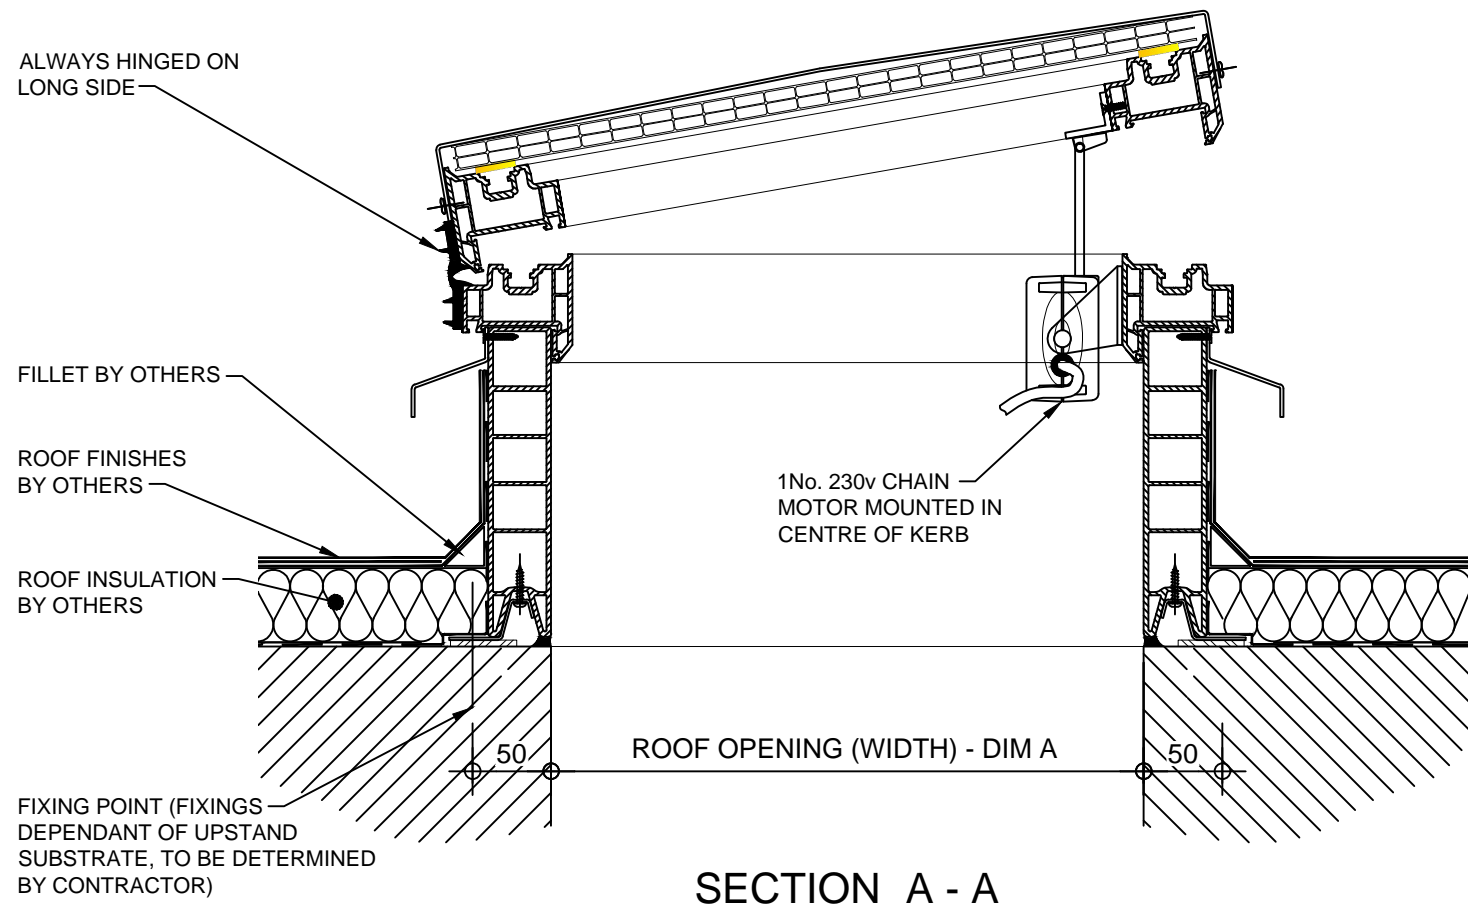

SECTION A - A

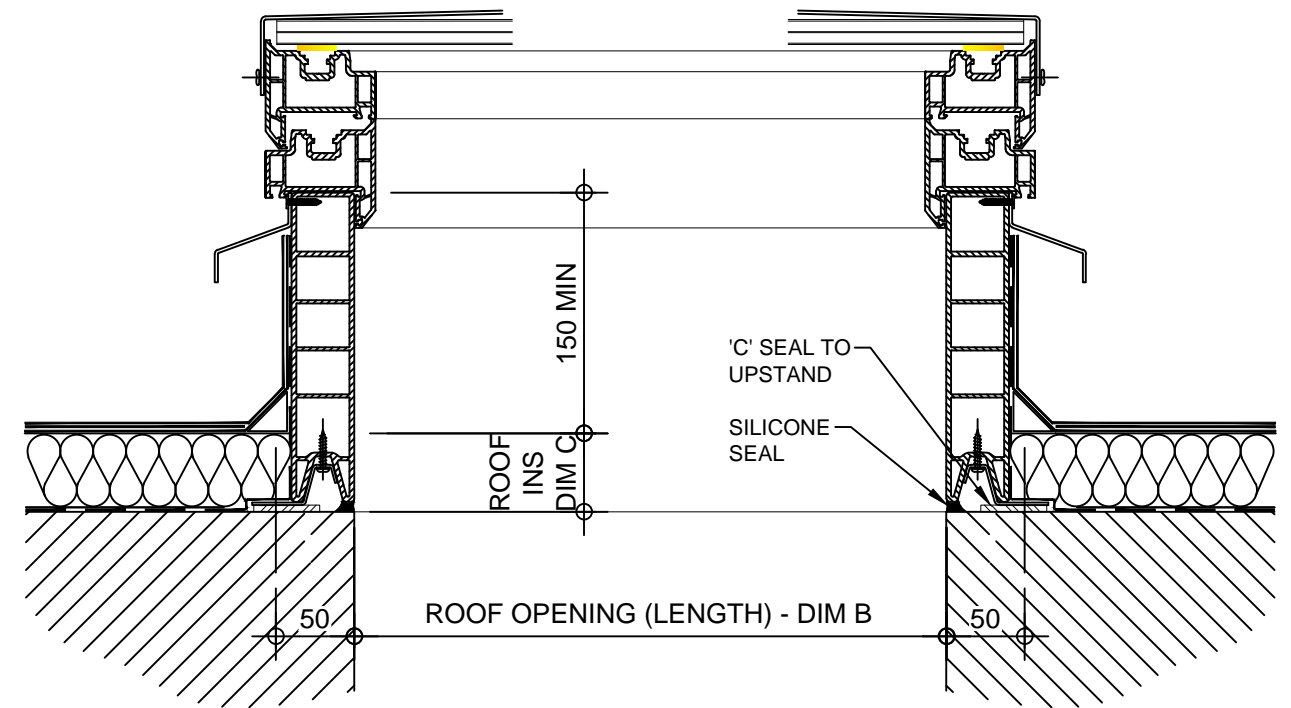

SECTION B - B

REV:	DATE:	DESCRIPTION:	DRN BY	DESCRIPTION:					 DRG No. XT-X2V-C-06-ISL
0	16.12.13	New modular drawings released	IW	uPVC X2V kerb direct to roof with electrically operated opening vent and insulated solid lid. Vent actuated via 1No 230v chain motor.					
DRAWN BY:		CREATION DATE:		CHECKED BY:		SCALE(S)		REVISION:	
IW		16-Dec-13		DL		1:5 @ A3		0	
Xtralite (Rooflights) Limited Spencer Road, Blyth Industrial Estate, Blyth, Northumberland, NE24 5TG T:01670 354 157 F:01670 364 875 E:sales@xtralite.co.uk W:www.xtralite.co.uk									