



PLAN ON MODULAR ROOFLIGHT

Kerb Specification:
X2V kerb constructed from self finish white uPVC


Typical Glazing Specification:
2mm thick polyester powder coated aluminium with 16mm structured polycarbonate internal liner

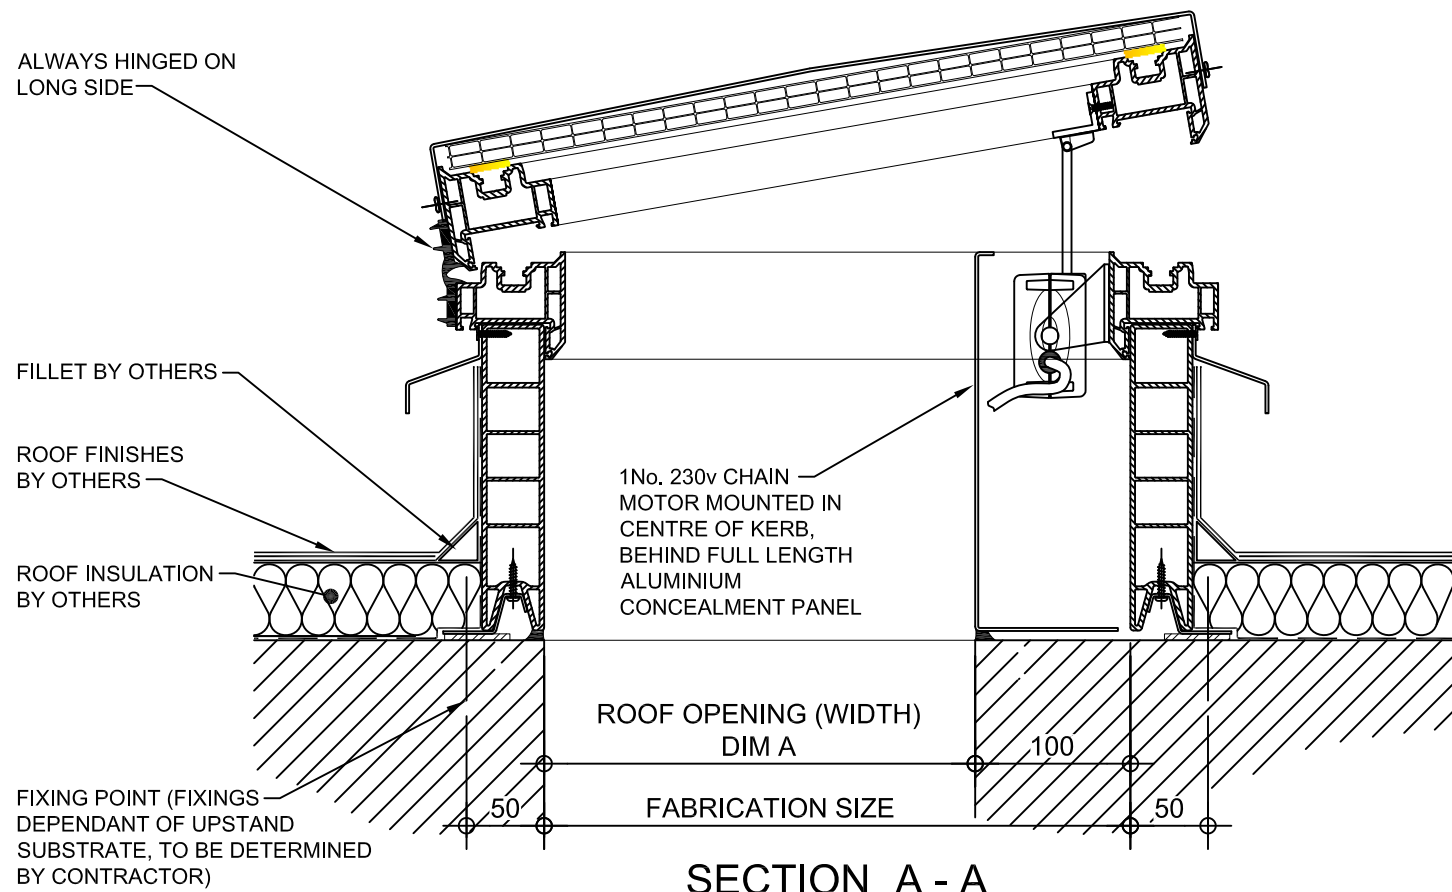

SECTION A - A

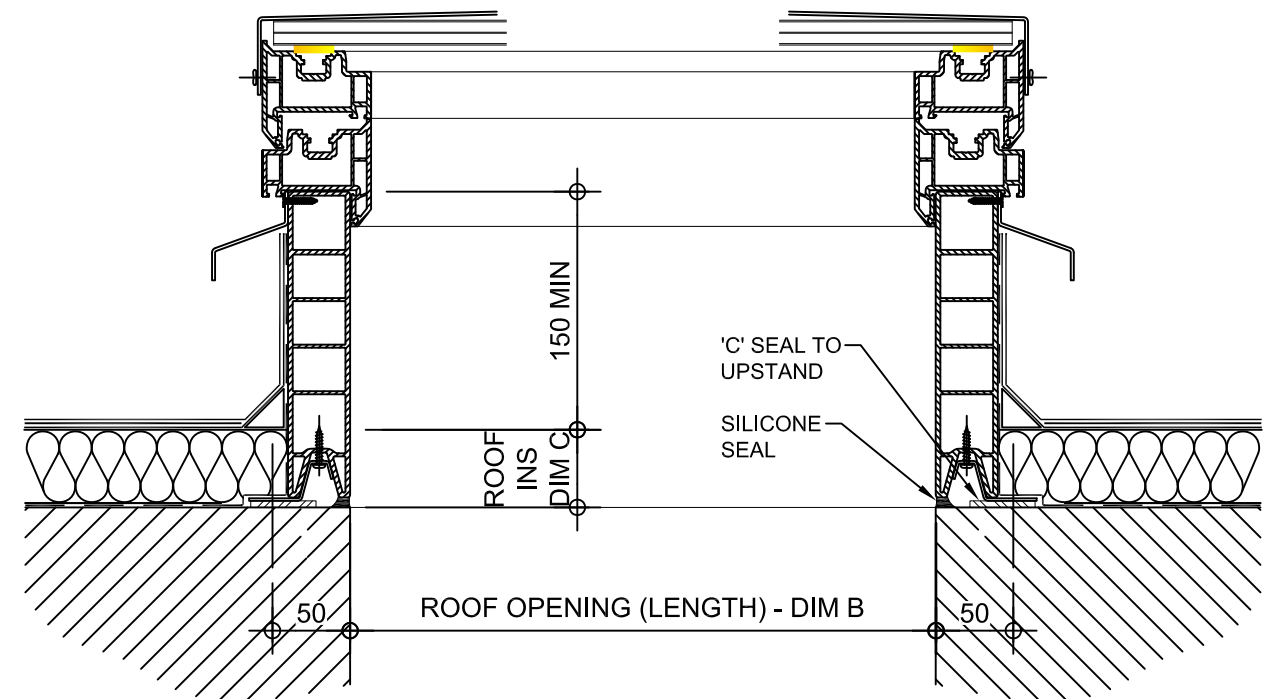

SECTION B - B

REV:	DATE:	DESCRIPTION:	DRN BY:	DESCRIPTION:				
0	16.12.13	New modular drawings released	IW	uPVC X2V kerb direct to roof with electrically operated opening vent and insulated solid lid. Vent actuated via 1No 230v concealed chain motor.				
				DRAWN BY:	CREATION DATE:	CHECKED BY:	SCALE(S)	
				IW	4-Mar-14	DL	1:5 @ A3	0
Xtralite (Rooflights) Limited Spencer Road, Blyth Industrial Estate, Blyth, Northumberland, NE24 5TG T:01670 354 157 F:01670 364 875 E:sales@xtralite.co.uk W:www.xtralite.co.uk							DRG No.	XT-X2V-C-06-CM-ISL