



**Kerb Specification:**  
 The X-One rooflight kerb is constructed from extruded uPVC sections, white in colour


**Typical Glazing Specification:**  
 2mm thick polyester powder coated aluminium with 16mm structured polycarbonate internal liner

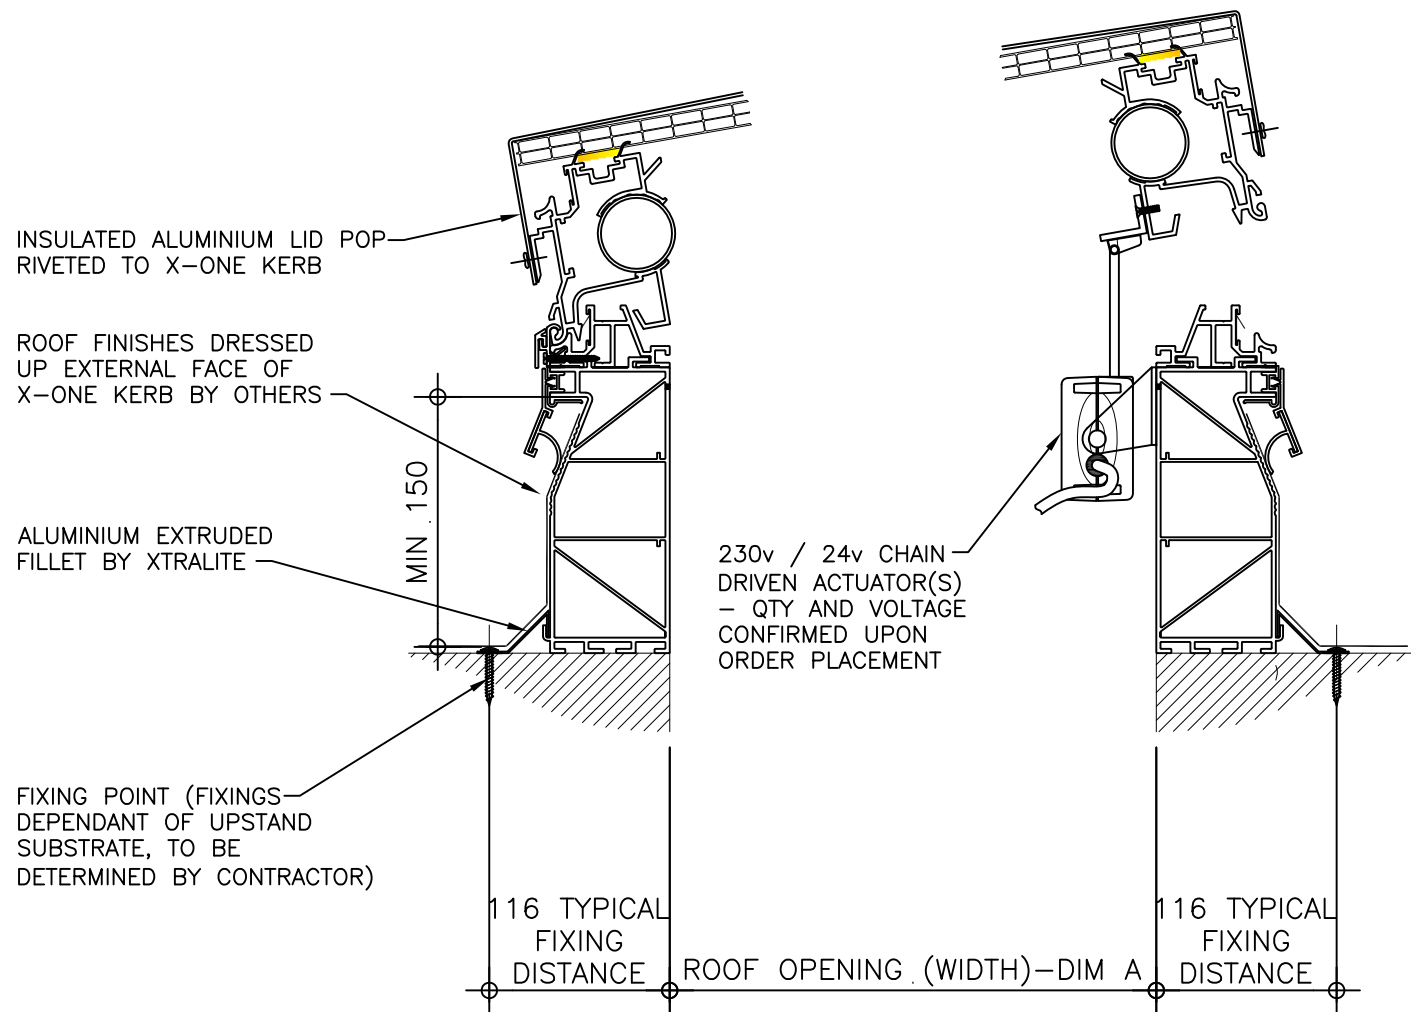

SECTION A - A

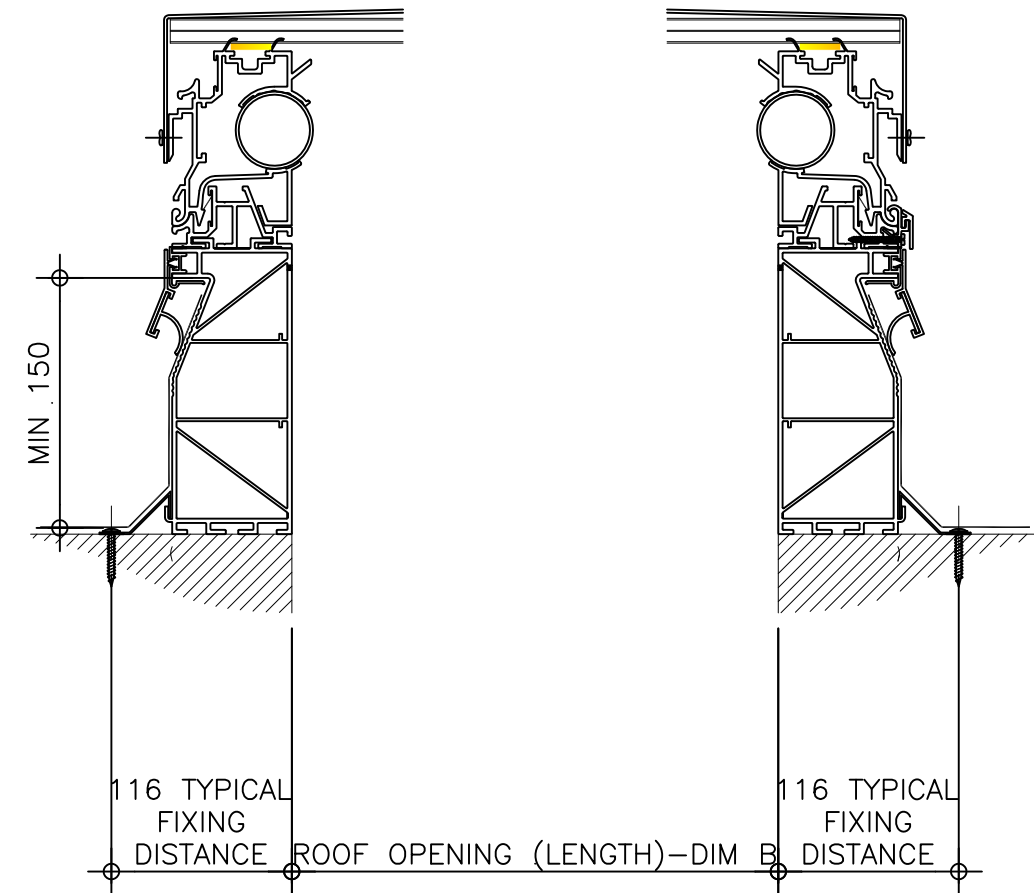

SECTION B - B

REV:	DATE:	DESCRIPTION:	DRN BY	DESCRIPTION:					
1	18.12.13	All X-One-C drawings revised	DL	Linear Motor ventilated uPVC upstand fixed direct to insulated roof with insulated solid lid (aluminium). Vent actuated via chain driven actuator(s) - quantity and voltage to be confirmed on order placement.	DRAWN BY:	CREATION DATE:	CHECKED BY:	SCALE(S)	REVISION:
0	22.03.12	Issued for approval / comments	IW						
<b>Xtralite (Rooflights) Limited</b> Spencer Road, Blyth Industrial Estate, Blyth, Northumberland, NE24 5TG T:01670 354 157 F:01670 364 875 E:sales@xtralite.co.uk W:www.xtralite.co.uk					 DRG No. <b>XT-X1-C-06-ISL</b>				